




SMJEŠTAJ U PROSTORU mjerilo 1:500

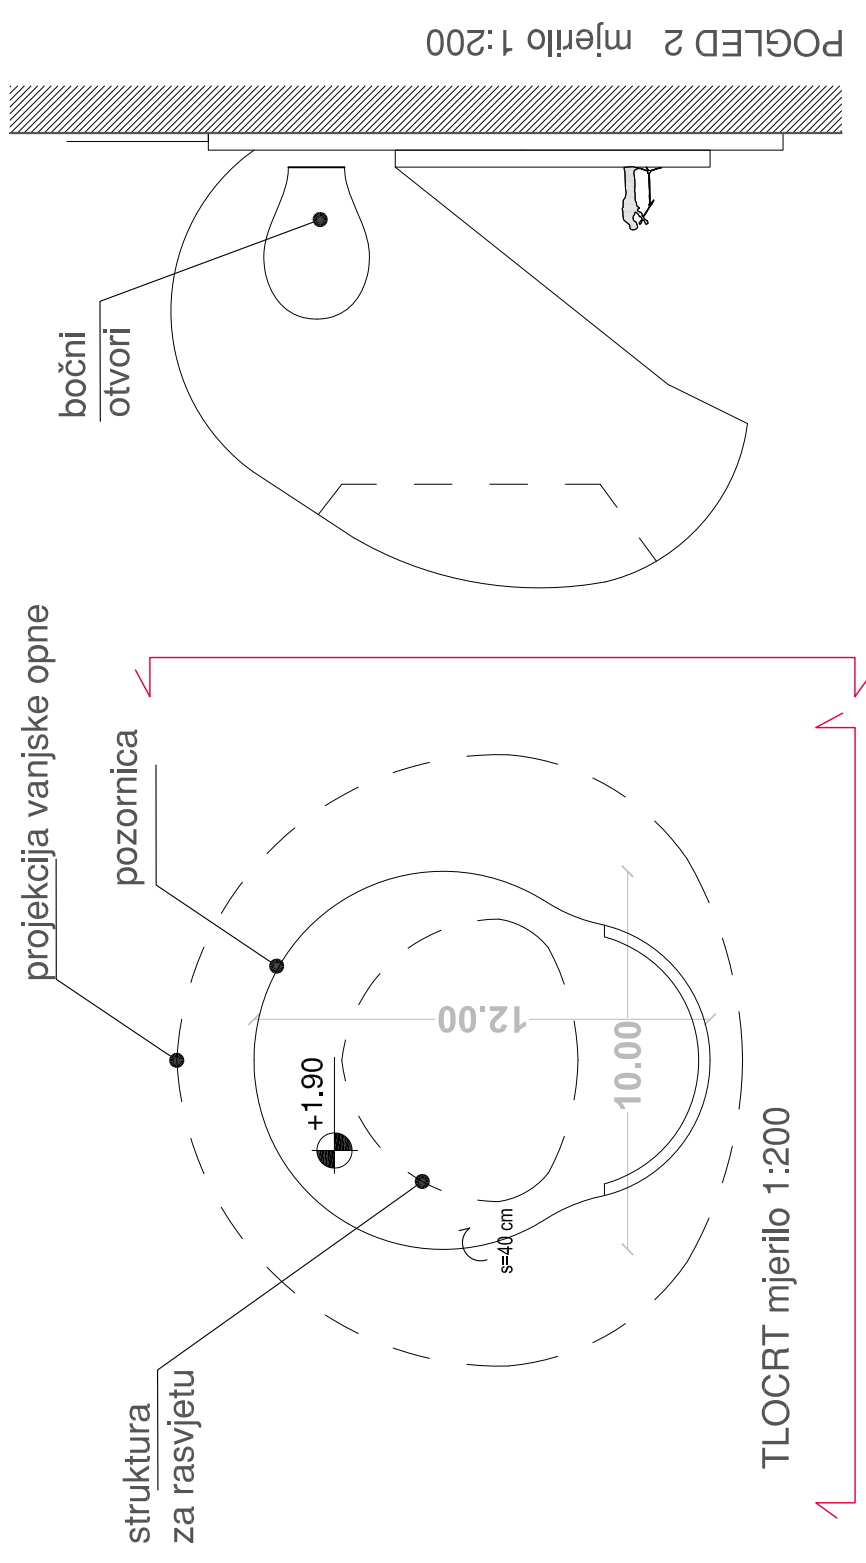

POGLED 2 mjerilo 1:200

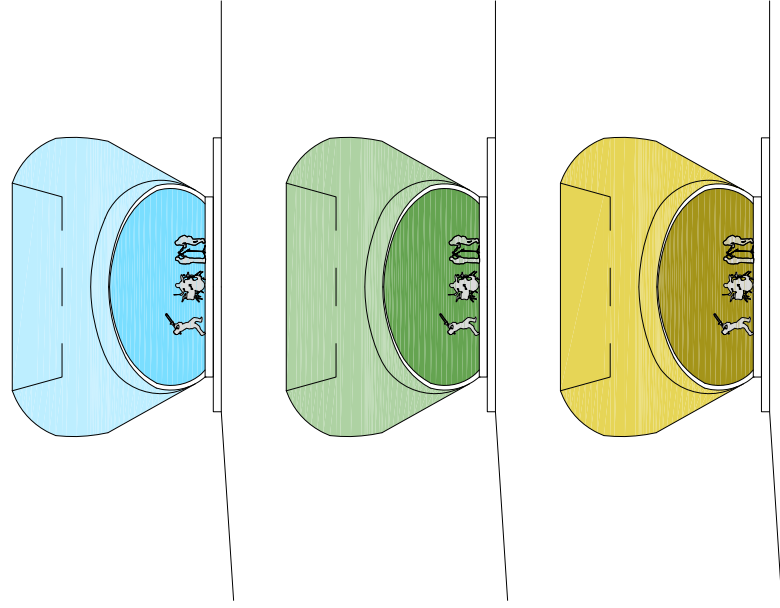

NOĆNO OSVJETLJAVANJE

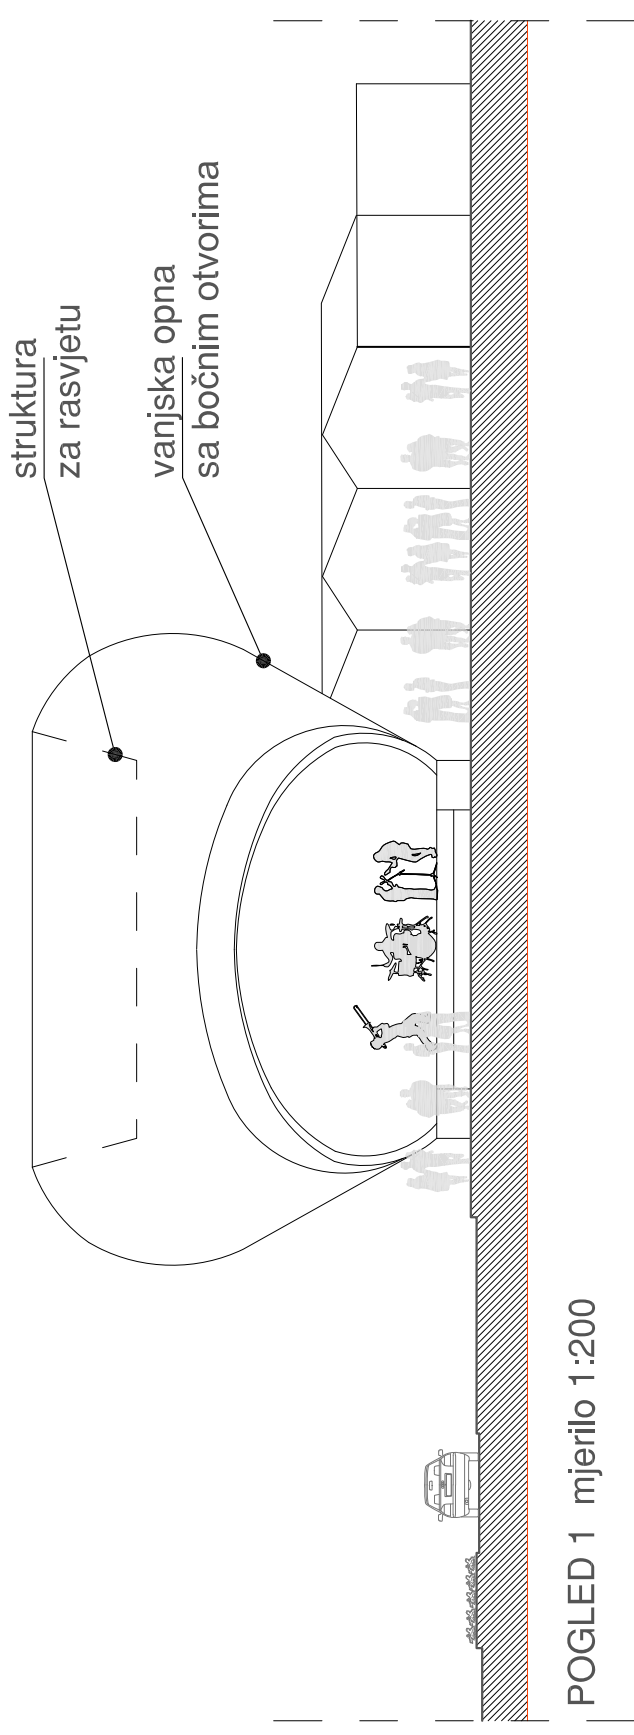

POGLED 1 mjerilo 1:200

